


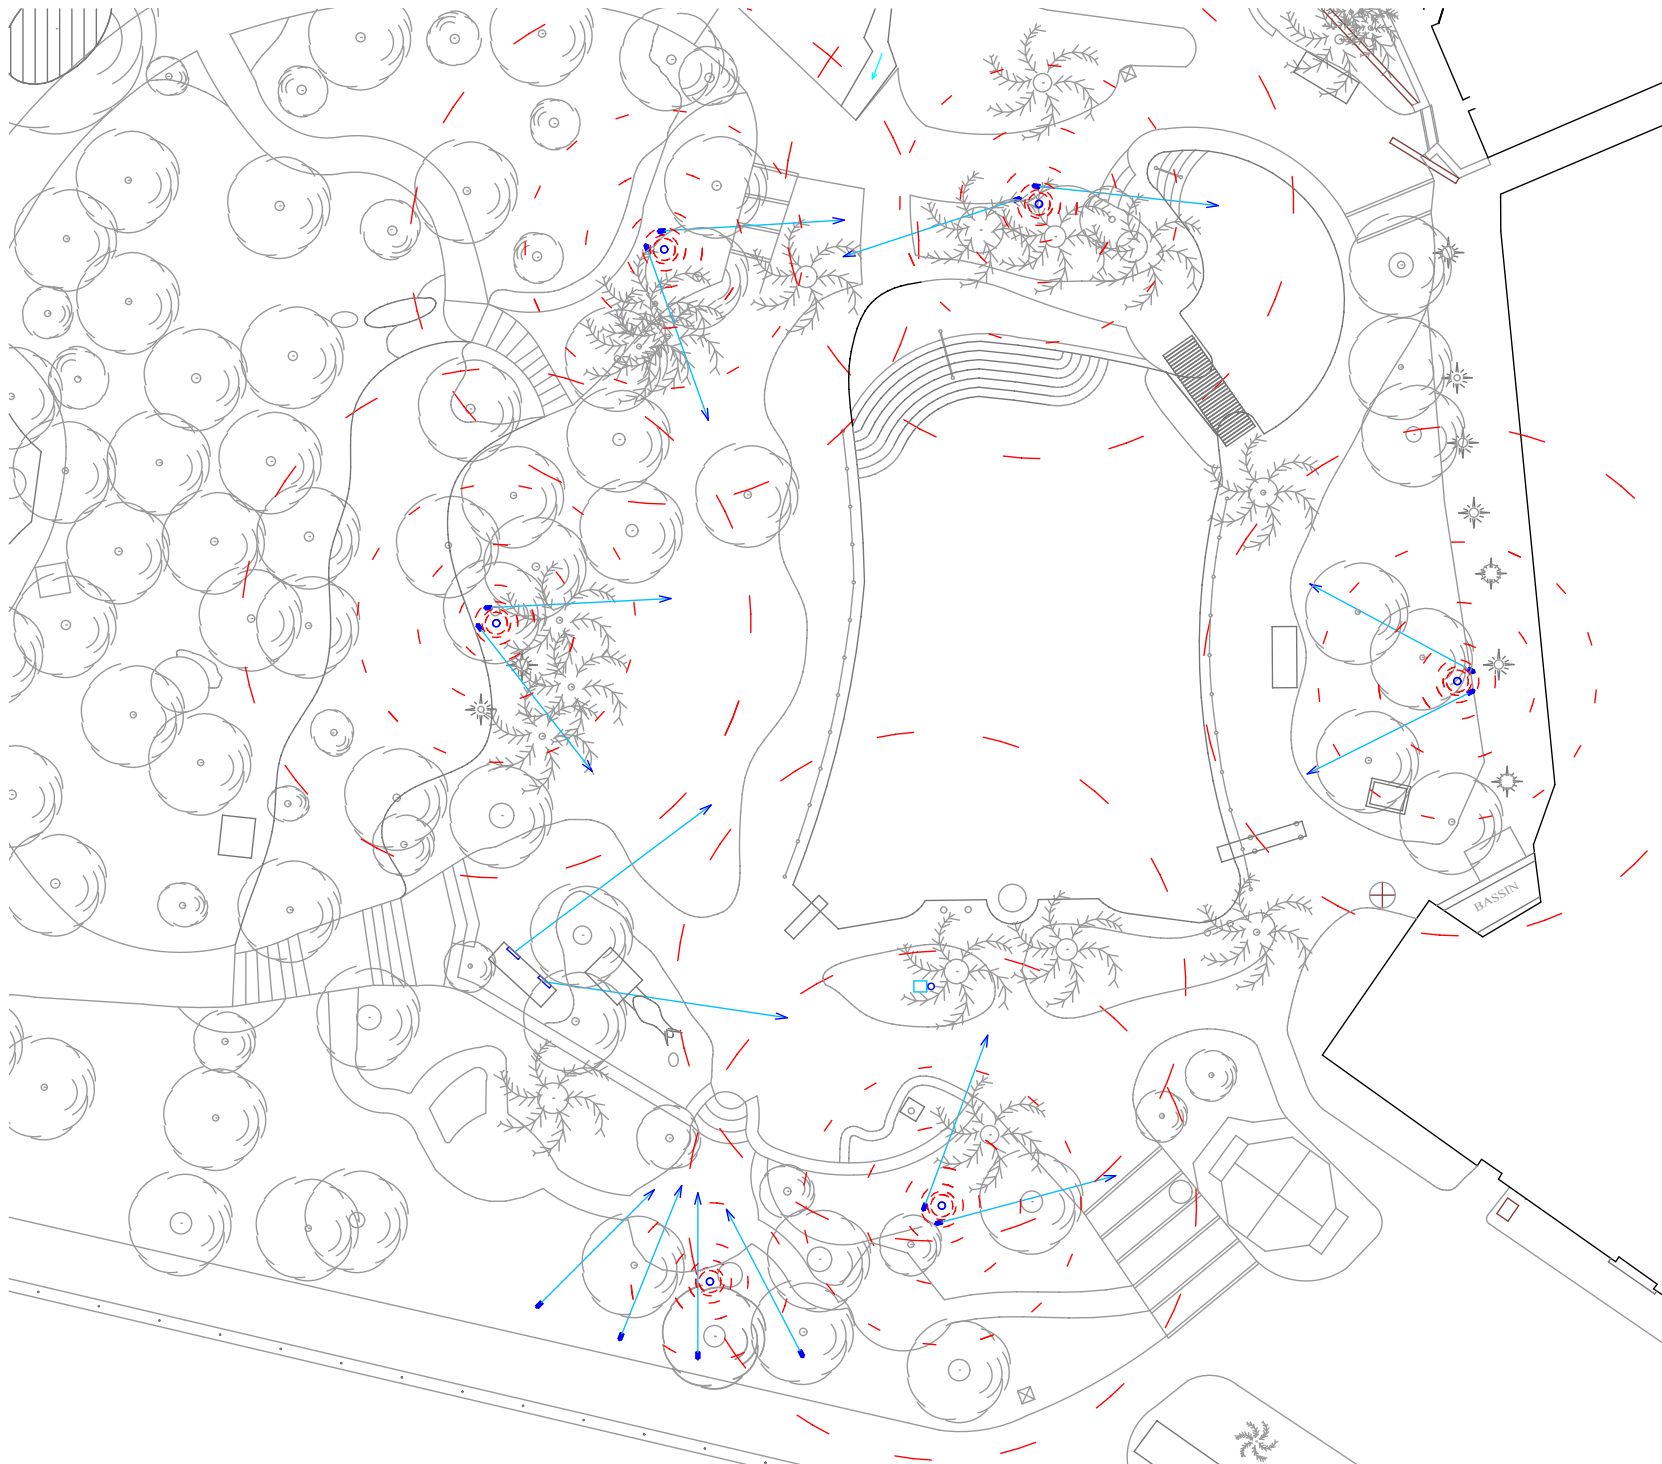



|  |  |
|--|--|
|  |  |
|  |  |
|  |  |
|  |  |
|  |  |
|  |  |
|  |  |
|  |  |

|     |     |
|-----|-----|
| ACV | ACV |
| 1   | 1   |
| 1   | 1   |
| 1   | 1   |
| 4   | 4   |
| 1   | 1   |
| 1   | 3   |

|     |     |
|-----|-----|
| ACV | ACV |
| 1   | 1   |
| 1   | 1   |
| 1   | 1   |
| 1   | 1   |
| 1   | 1   |
| 1   | 1   |

COMENTARIOS

Proyecto **Monaco**

Cliente

Direccion

Escala Din A3: 1/100  
Din A2: 1/50  
Din A1: 1/x

Revision 21-2-2018

Contactos

Plano

Concepto

Aquamusique Europe





